


P:\PADLK\2401670-WHITETAIL RIDGE PHASE 1 SURFACE PA\CAD\01_CIVIL_3D-2024\01_SHTS-PLANS\020201-PO.DWG Location Map
 Plotted: 2/7/2025 12:04 PM By: JATCHISON

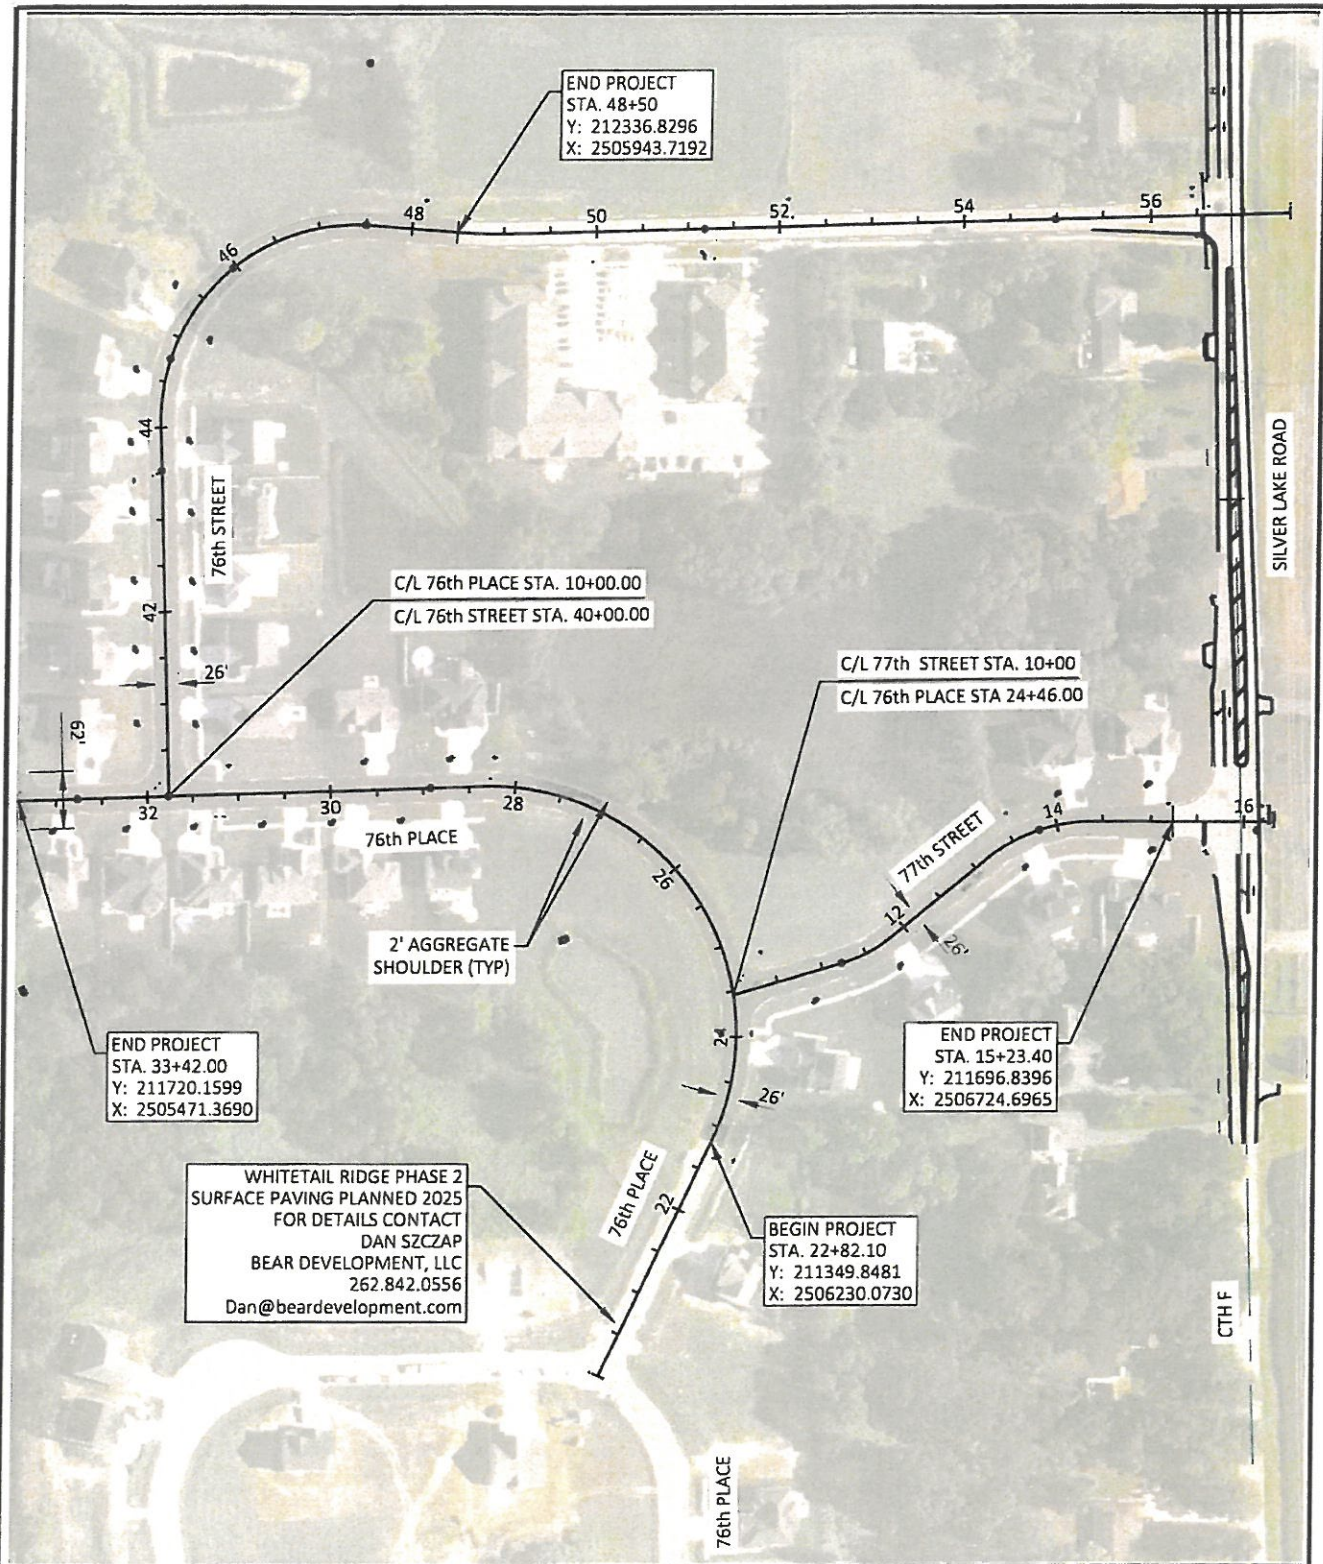

WHITETAIL RIDGE PHASE 2
 SURFACE PAVING PLANNED 2025
 FOR DETAILS CONTACT
 DAN SZCZAP
 BEAR DEVELOPMENT, LLC
 262.842.0556
 Dan@beardevelopment.com



VILLAGE OF PADDOCK LAKE
 WHITE TAIL RIDGE PHASE 1 SURFACING

PROJECT MAP

DESIGNED BY JAA	SCALE 1:200
DRAWN BY UKB	PROJECT NO. 2401670
CHECKED BY GAV	SHEET NO.
DATE 2/2/2025	1 OF 2