

PADDOCK LAKE 8KV X5262 CONVERSION

PROJECT NO. SO18010

PROJECT I/O NO. 52486

PLANNING WR NO. 4126326



Rev. 12-21-17 FB

PROJECT MANAGER

Andy Doerflinger
414-944-5758, Cell 262-939-5601
andy.doerflinger@we-energies.com

PROJECT DESIGN LEAD

Farshid Behzadi, Primera Engineering
630-324-5154
Farshid.Behzadi@we-energies.com

PLANNING ENGINEER

Hussain Biyawerwala
262-886-7074, Cell 773-981-1818
Hussain.Biyawerwala@we-energies.com

PROTECTION TECH

Roger Koessl
262-8867064
Roger.Koessl@we-energies.com

APPLICATIONS ENGINEER

MARTY KOUTNIK
414-944-5570, Cell 414-940-5059
Marty.Koutnik@we-energies.com

RIGHT OF WAY AGENT WR 5703 to 5710

Ray Woznick
414-944-5566, Cell 608-576-6636
Ray.Woznick@we-energies.com


RIGHT OF WAY AGENT WR 5711 to 5721

Jan Van Dulm
414-221-3931, Cell 414-331-7721
Jan.Van_Dulm@we-energies.com

DESIGNER (Primera Engineering)

--- THIS IS A JUMPP PROJECT ---


CHARTER PROJECT NUMBER 98355
CHARTER CONSTRUCTION CONTACT
NAME Steve Cramer
PHONE 414-277-4045,
E-MAIL wis.engineering@charter.com

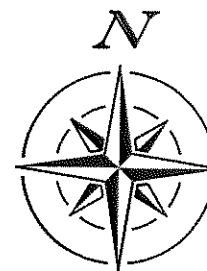

MUNICIPALITY
V/Paddock Lake, WI

UNLESS OTHERWISE NOTED:

- REPLACE ALL DB WITH 28KV RATED #1 AL
- REPLACE OH 1Φ WITH #1/0 AS
- REPLACE SECONDARY WITH 4/0 TXF
- ADJUST TAP PHASING AS SHOW
- PHASE VERIFIED ON 10-2-2017 - Michae Simmons

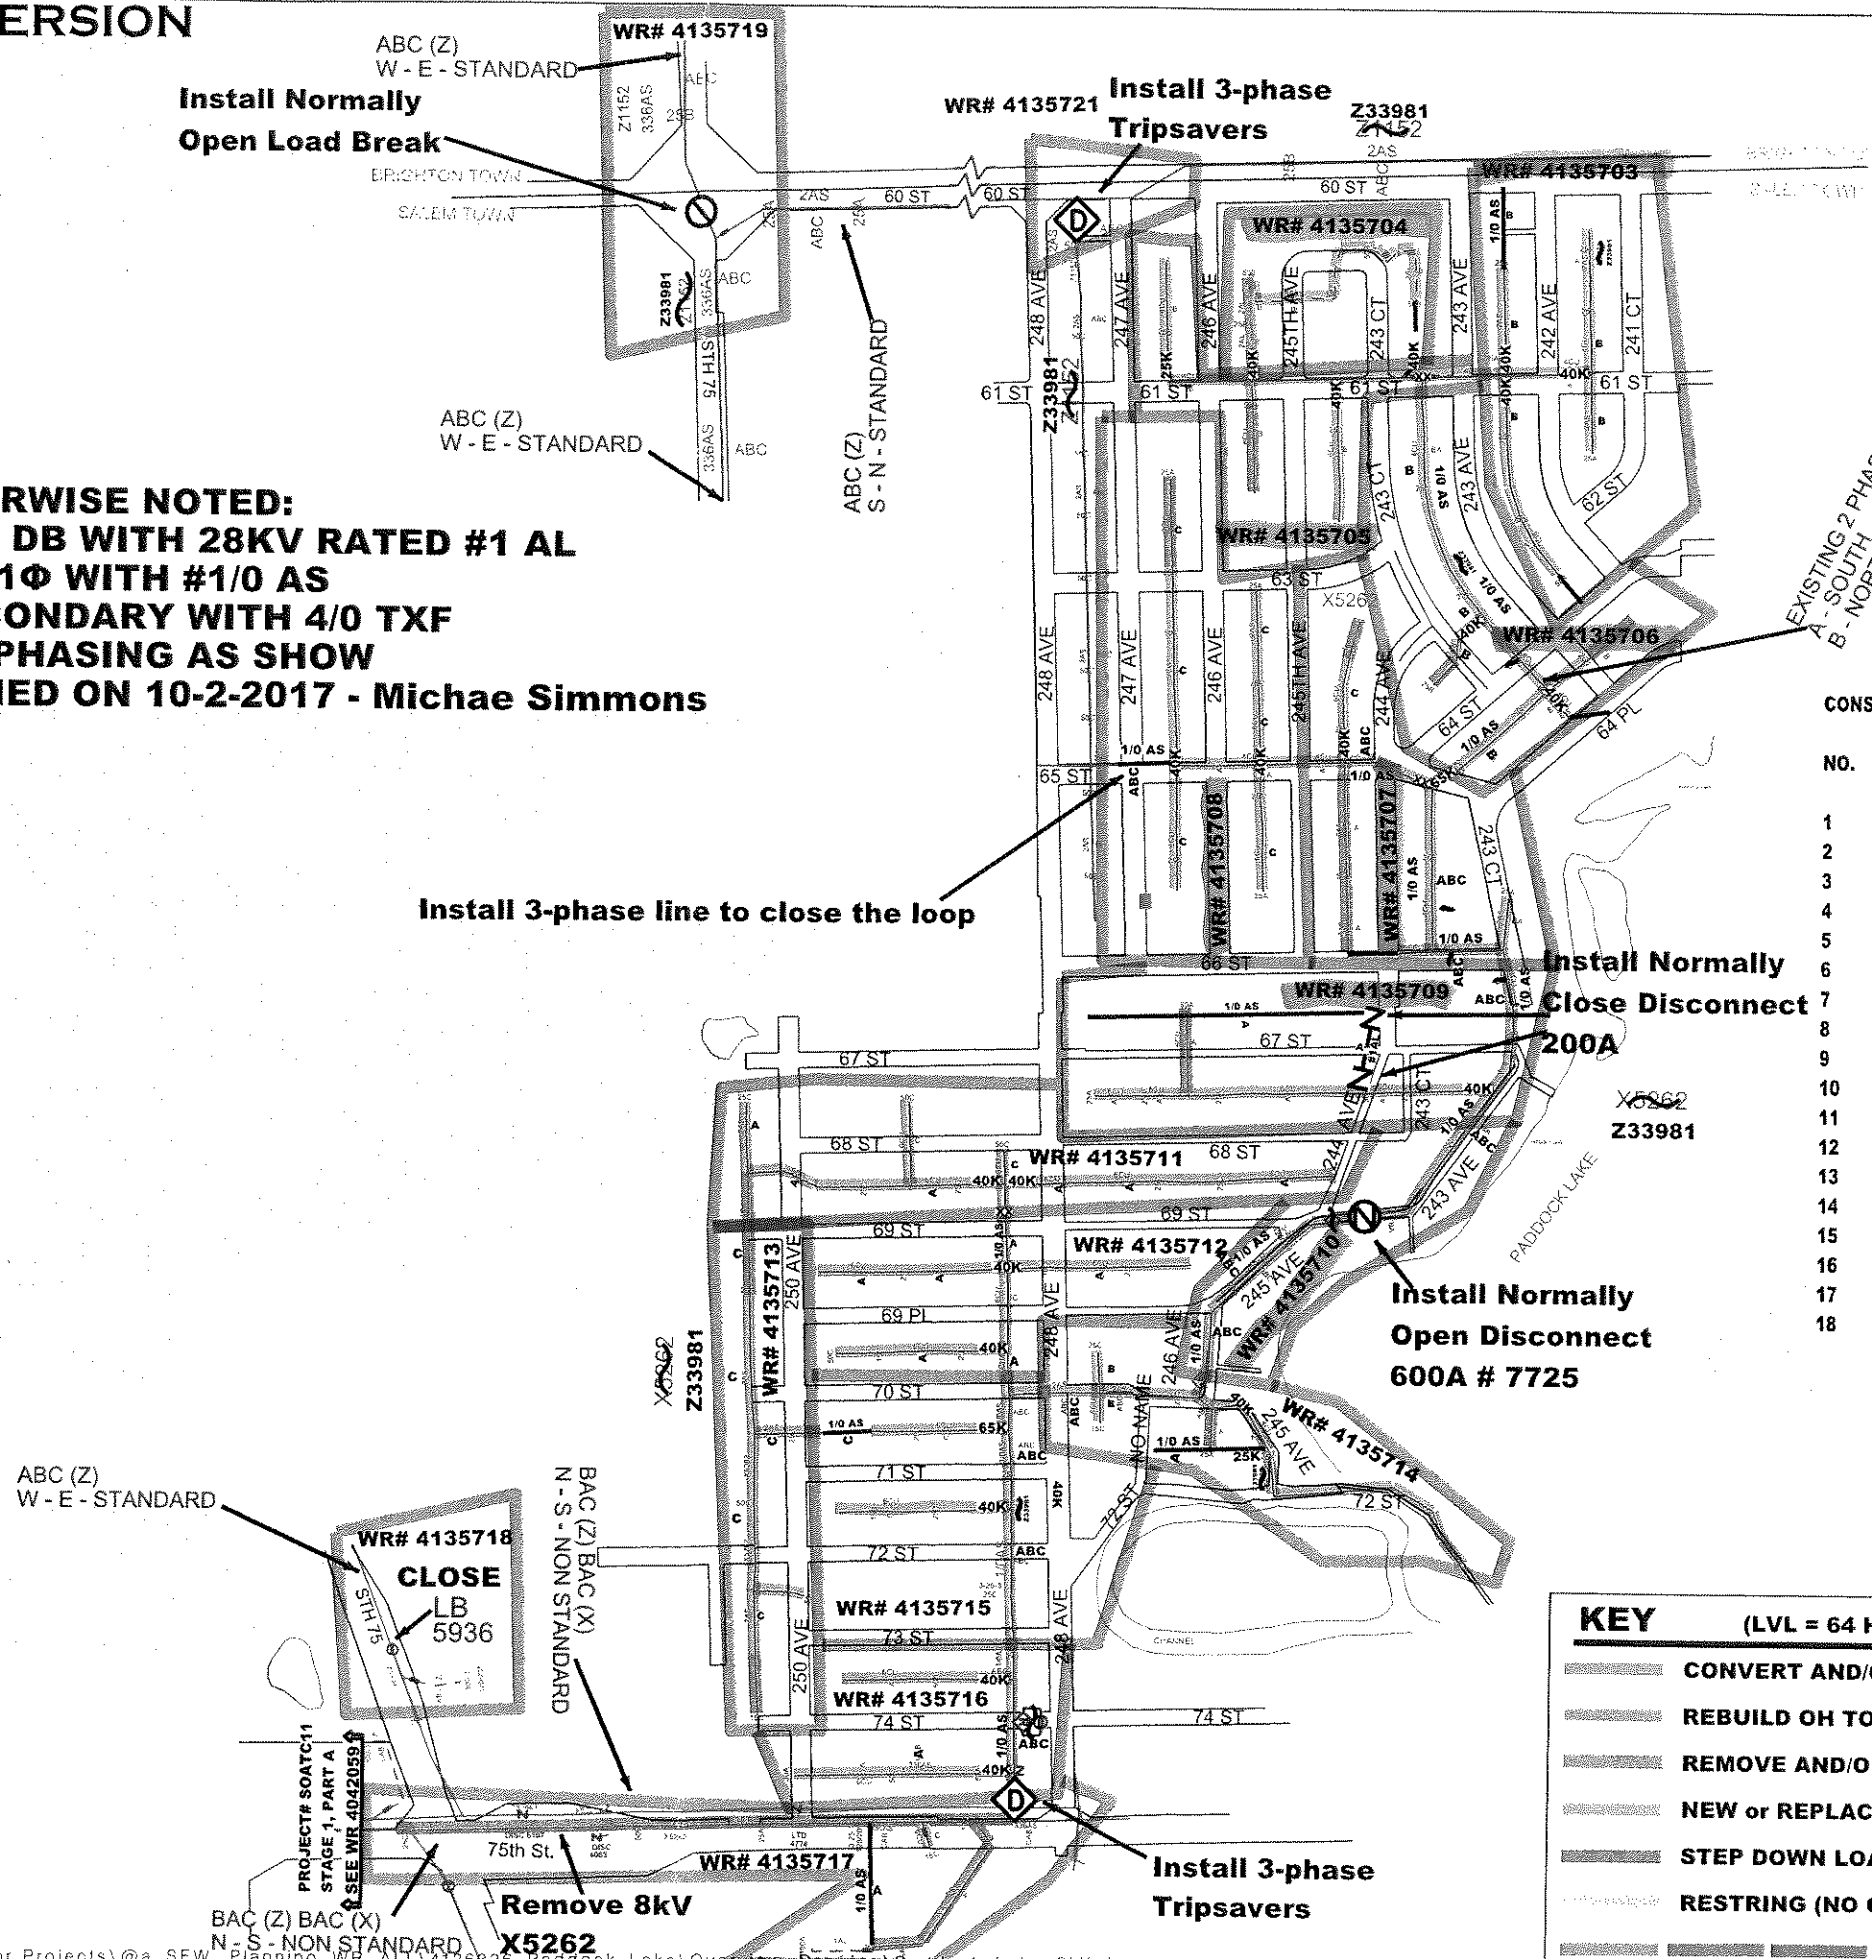

CONSTRUCTION SEQUENCE		
NO.	WR	CST/DESIGNER
1	4135703	Harry Lin
2	4135704	Jiehua Zhen
3	4135705	Koji Tran
4	4135706	Jason Theodoropoulos
5	4135707	Jason Theodoropoulos
6	4135708	Koji Tran
7	4135709	Jiehua Zhen
8	4135710	Jiehua Zhen
9	4135711	Harry Lin
10	4135712	Jason Theodoropoulos
11	4135713	Koji Tran
12	4135714	Jiehua Zhen
13	4135715	Koji Tran
14	4135716	Harry Lin
15	4135717	Harry Lin
16	4135718	Jiehua Zhen
17	4135719	Jiehua Zhen
18	4135721	Jiehua Zhen

KEY		(LVL = 64 Highlights, Weight = 25)
	CONVERT AND/OR REBUILD OVERHEAD	
	REBUILD OH TO ___ kV, OPERATE AT ___ kV	
	REMOVE AND/OR ABANDON (OH, URD, MUG)	
	NEW or REPLACEMENT URD or MUG CABLE	
	STEP DOWN LOAD	
	RESTRING (NO CONVERSION)	
	WR BORDER COLORS	