


NOTE:  
 PREP ALL DRIVEWAY EDGES BEFORE  
 PAVING BY REMOVING GRAVEL/HMA  
 WEDGE

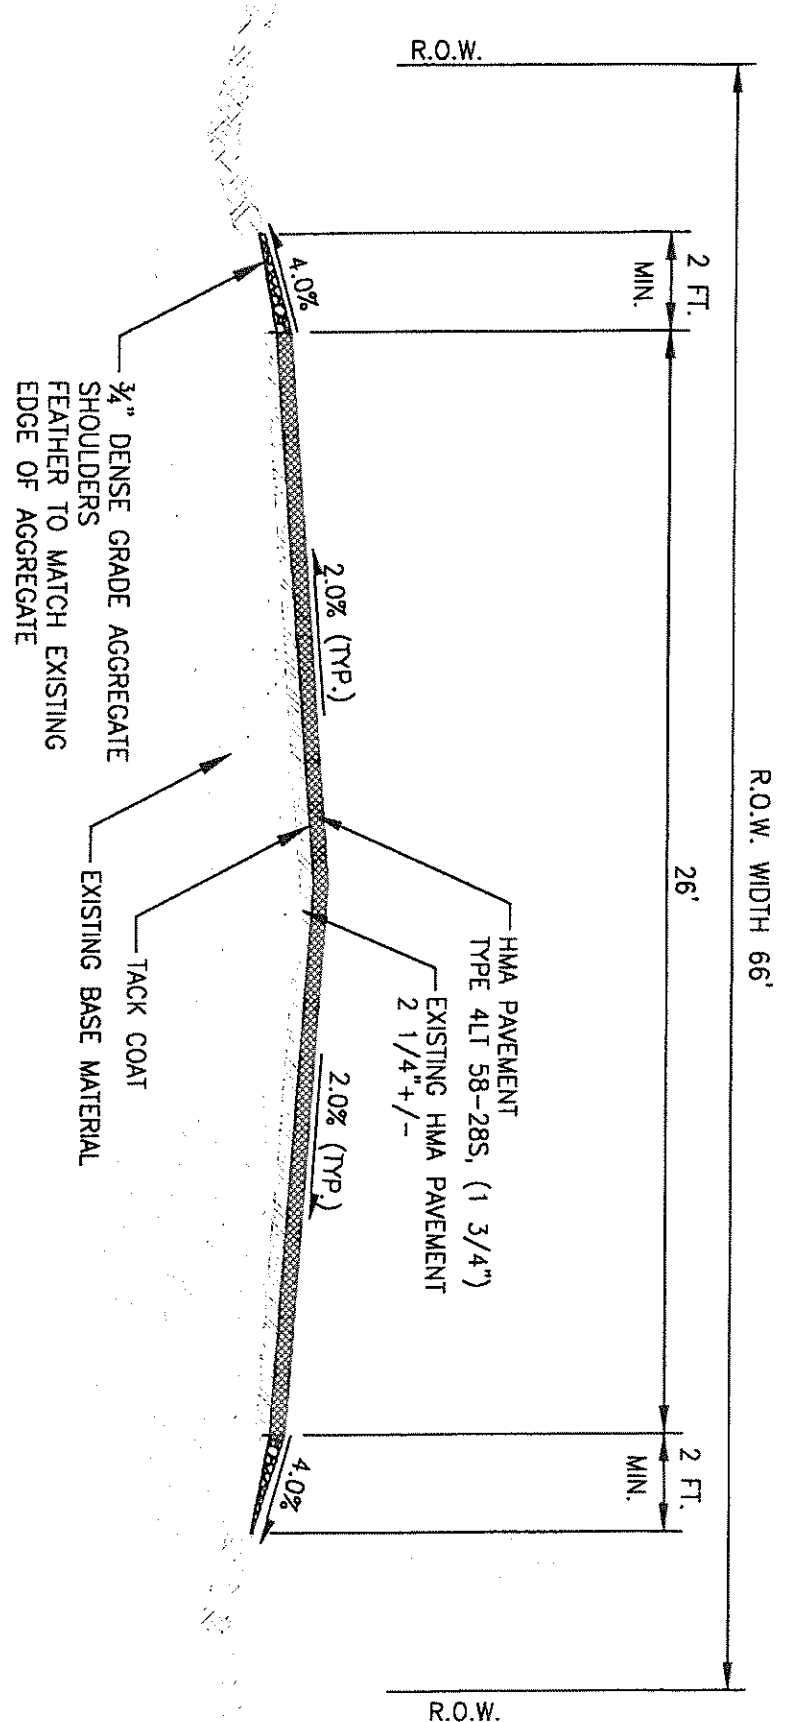

TYPICAL SECTION  
 NO SCALE

**BAXTER & WOODMAN**  
 Consulting Engineers

VILLAGE OF PADDOCK LAKE, WISCONSIN  
 WHITETAIL RIDGE PHASE 1 SURFACE PAVING

TYPICAL CROSS SECTION

DESIGNED BY JAA	SCALE NONE
DRAWN BY JAA	PROJECT NO. 2401670
CHECKED BY GAV	SHEET NO. 2 OF 2
DATE 2/2/25	